



LOKALITA TIBA BEROUN - POZEMNÍ KOMUNIKACE, DUSP
SO 101 CHARAKTERISTICKÉ PŘÍČNÉ ŘEZY - NA DRAŽKÁCH - 1:100


km 0,010 00

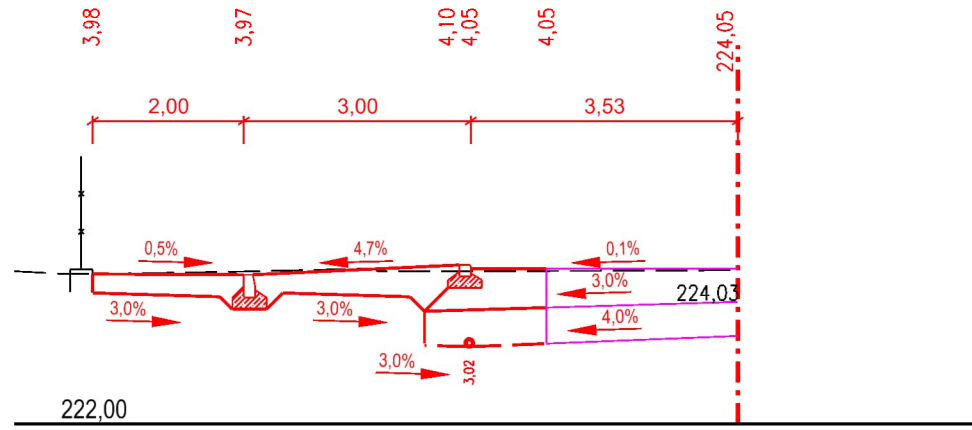


km 0,028 00

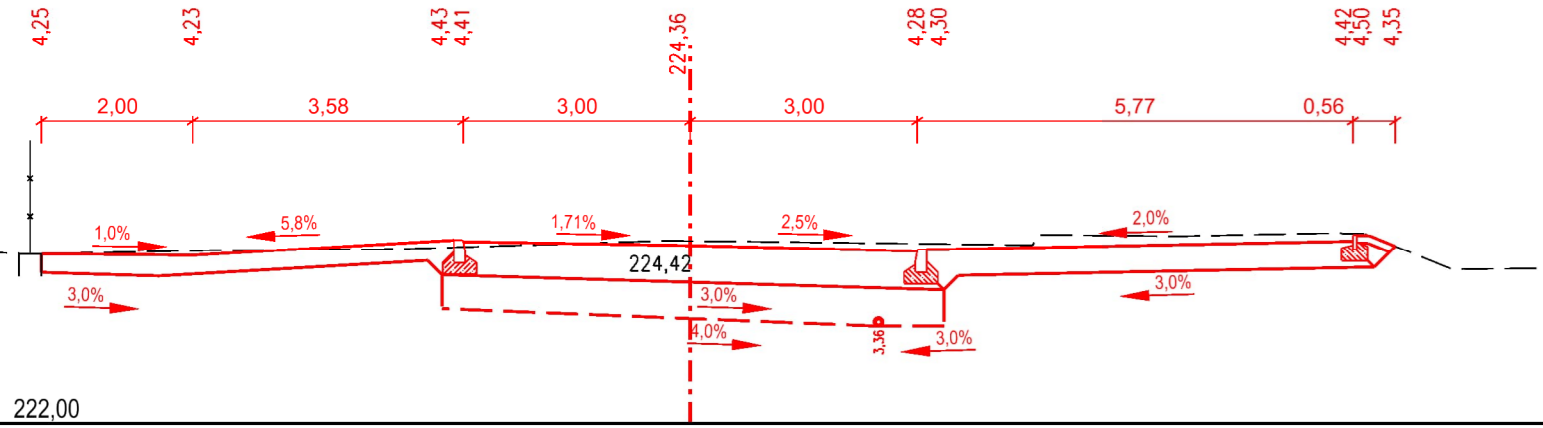


km 0,034 00

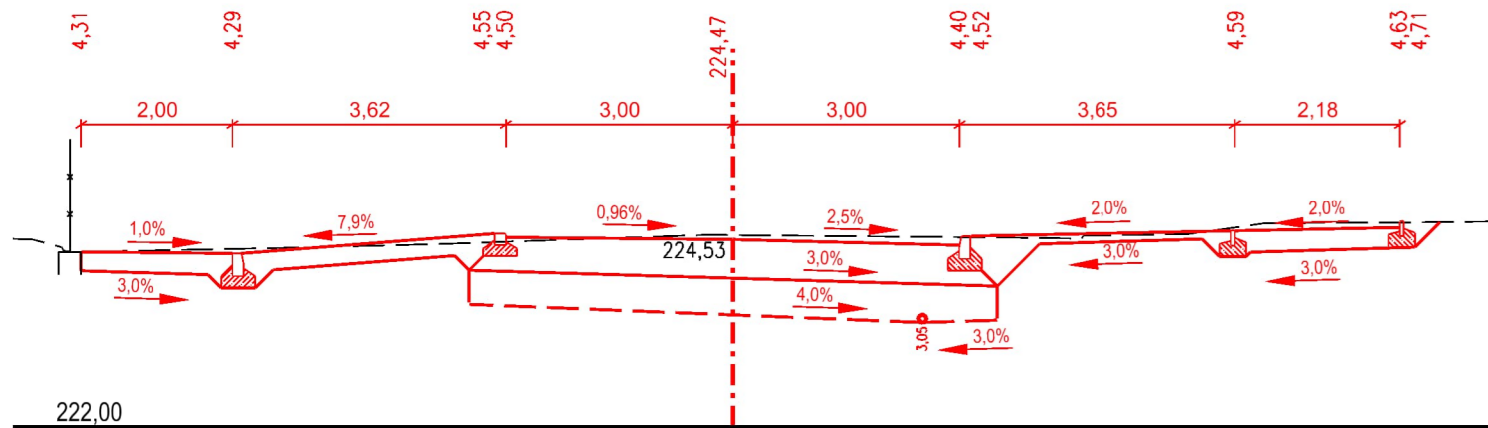


km 0,042 00

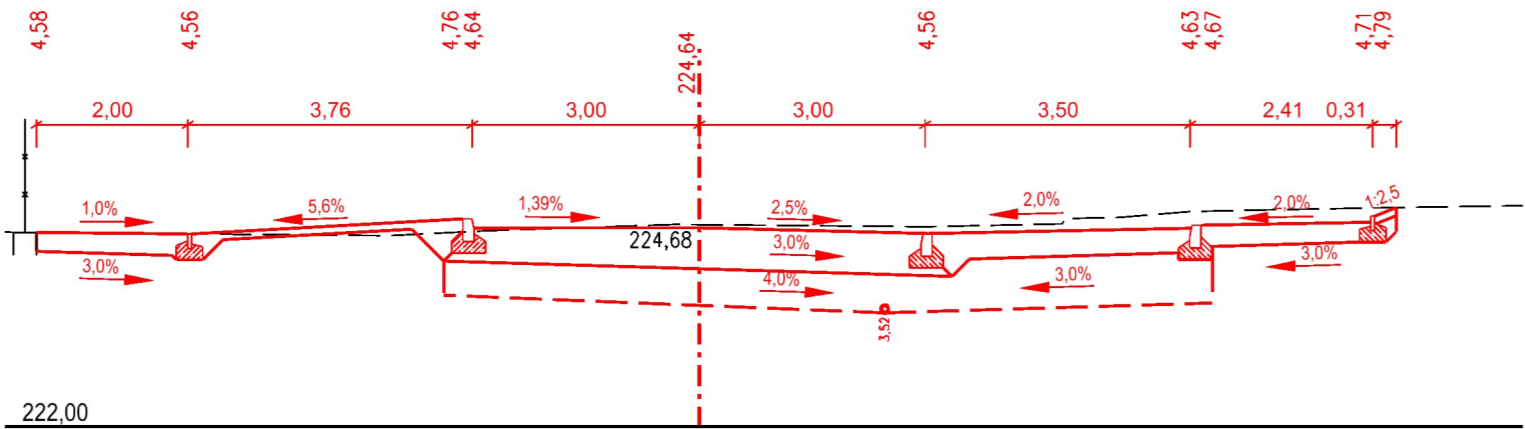


km 0,056 00

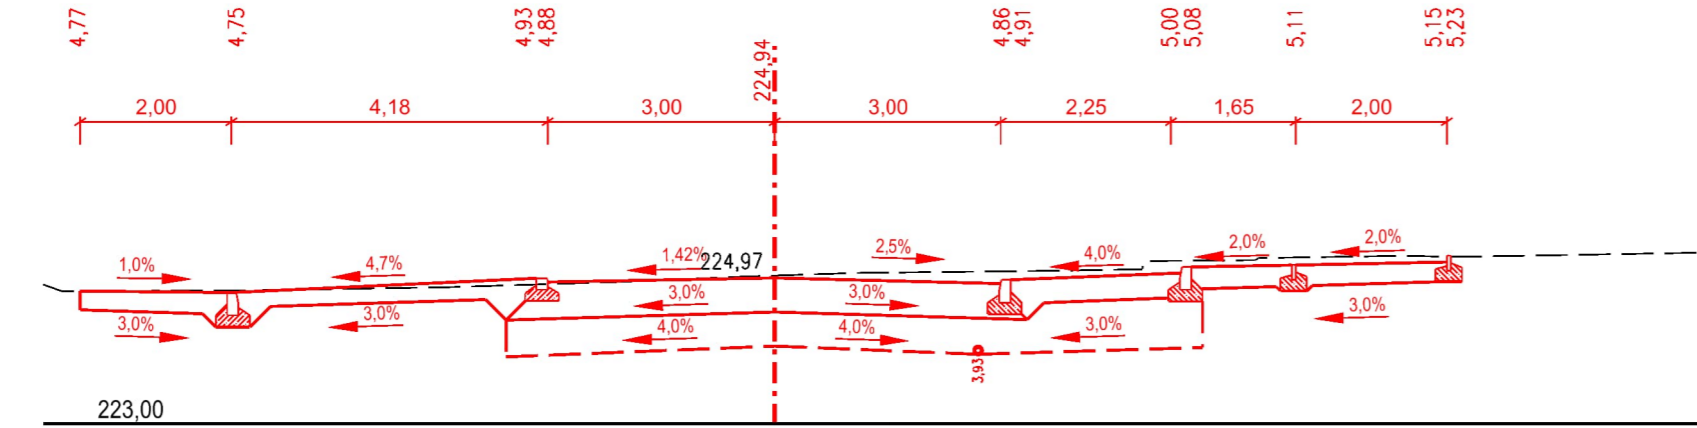


km 0,076 00

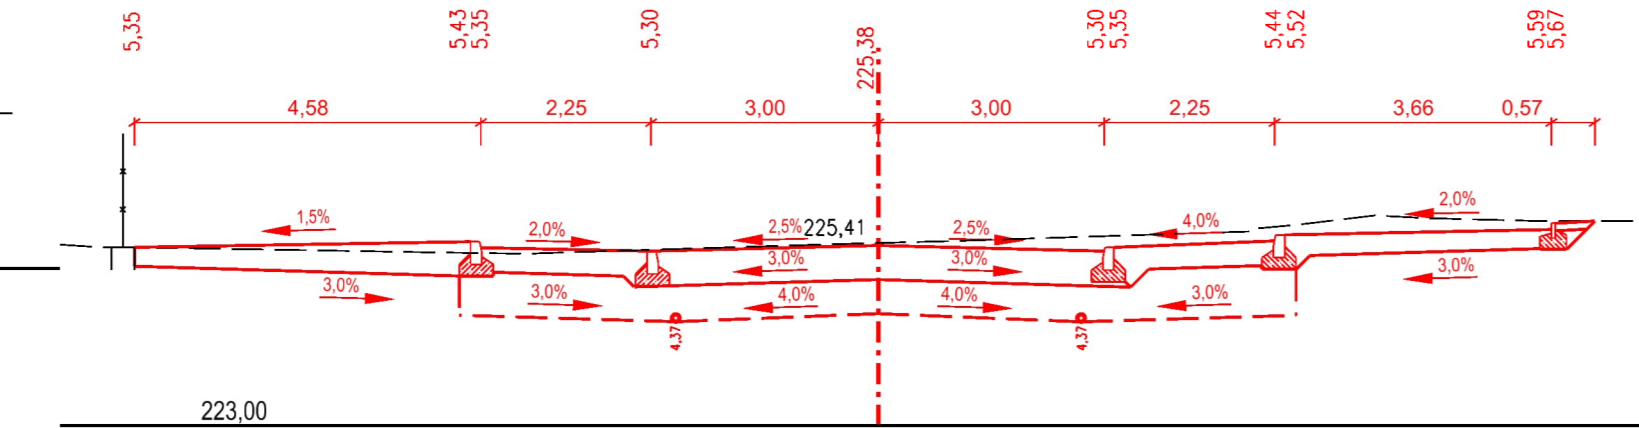


km 0,096 00

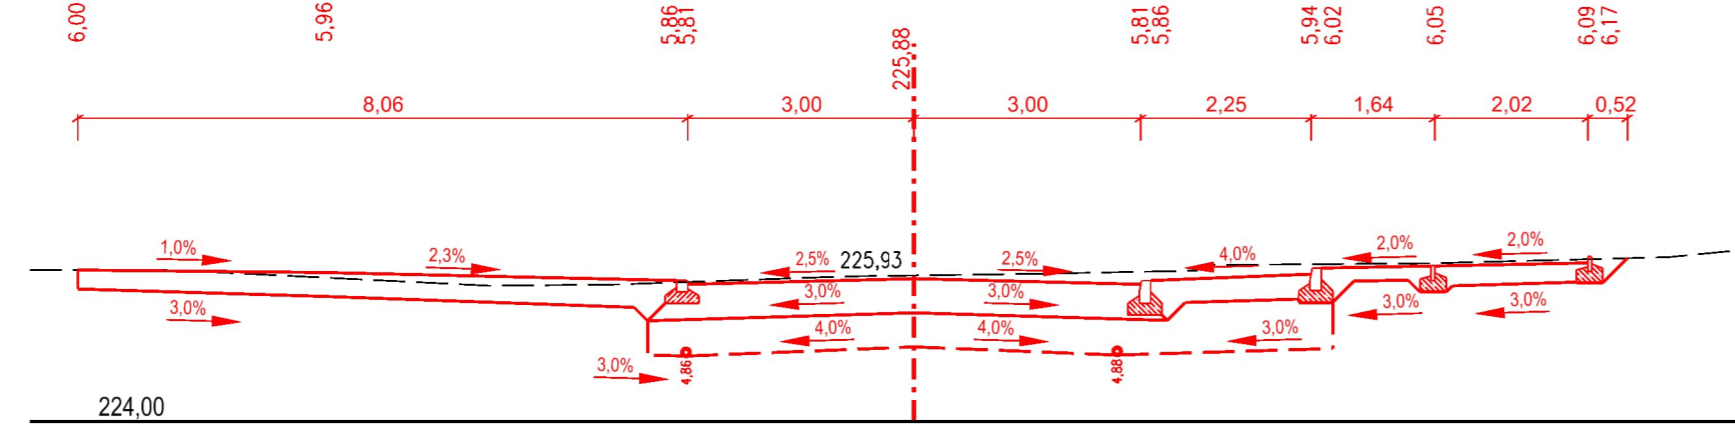


km 0,108 00

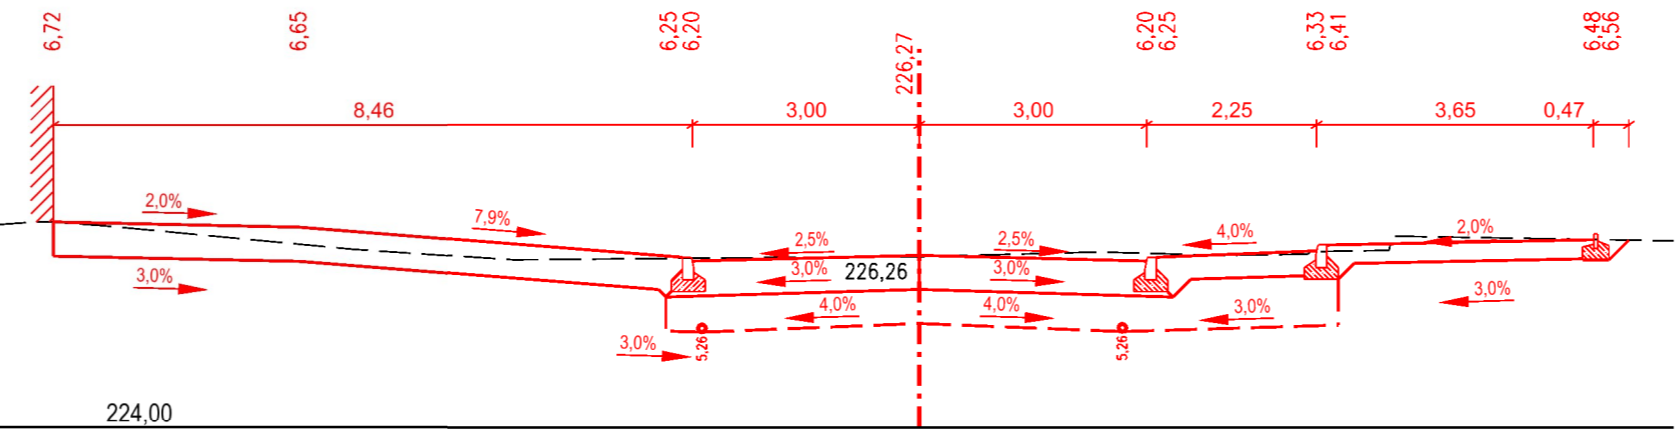


km 0,122 00

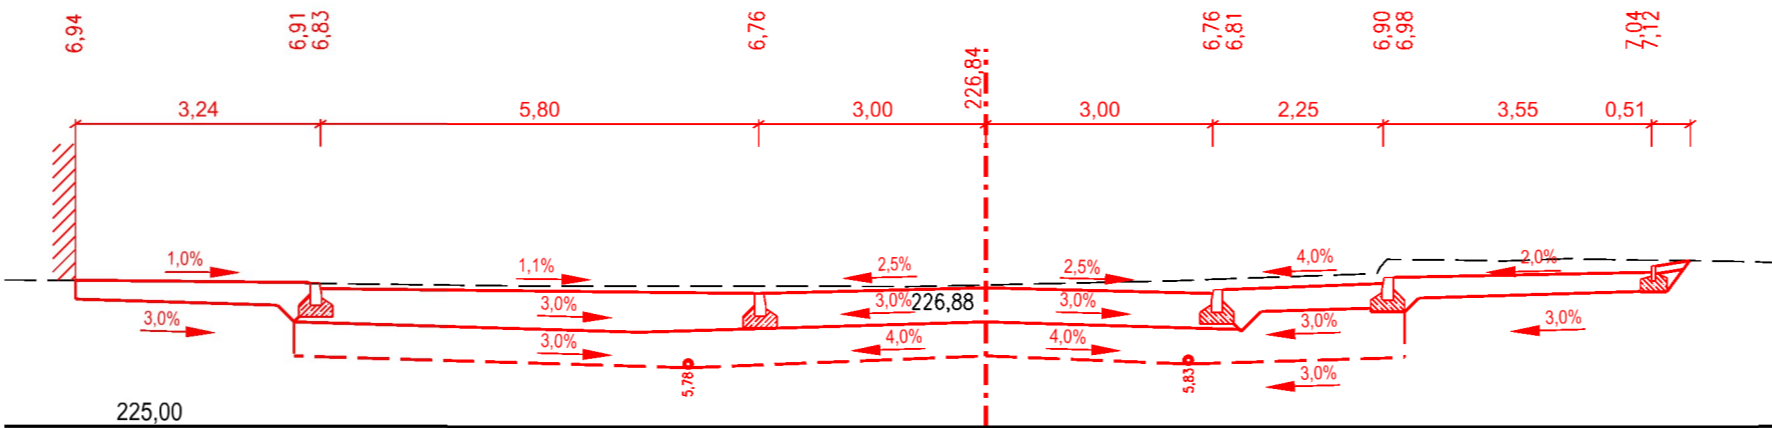


km 0,138 00

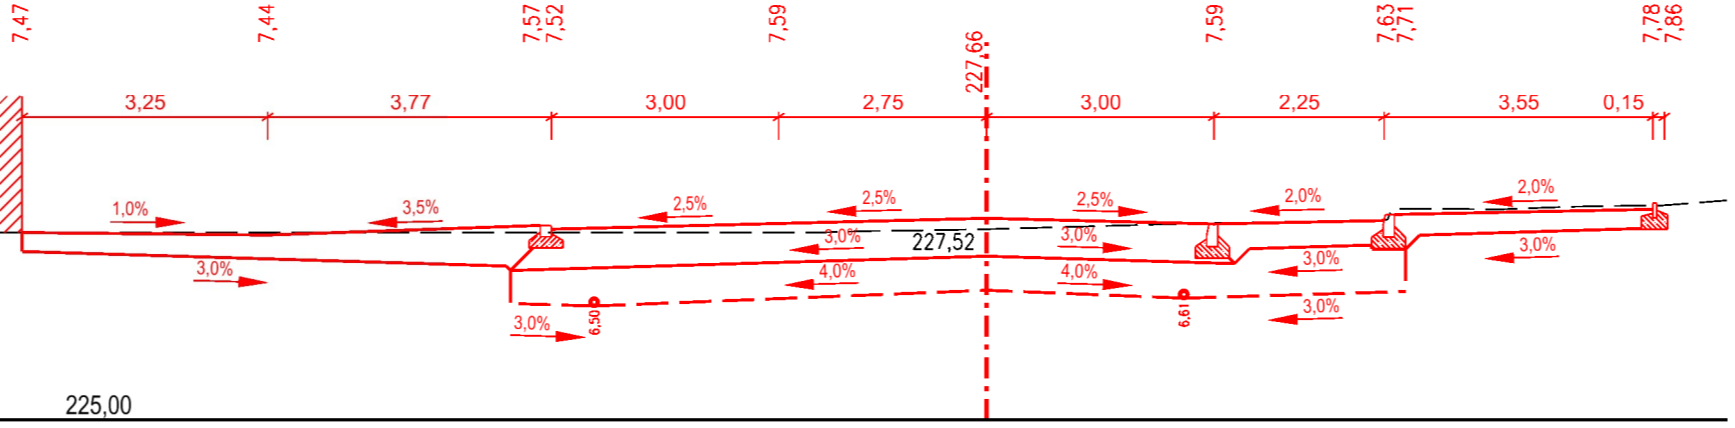


km 0,148 00

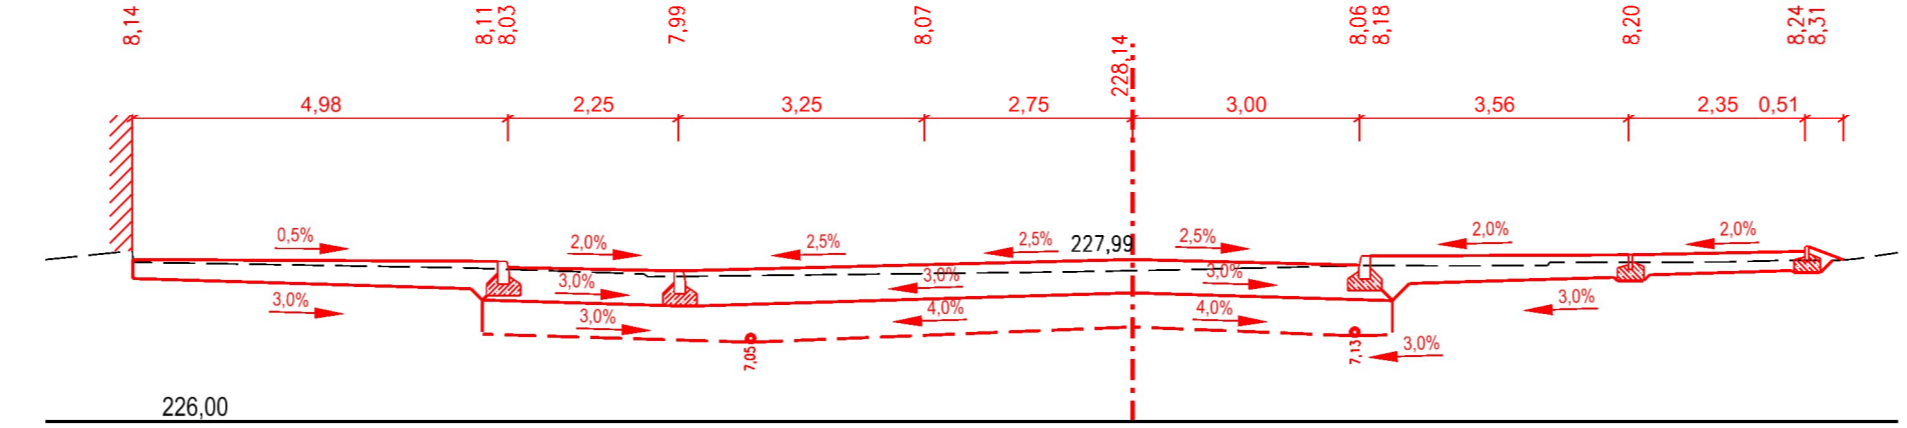


km 0,160 00

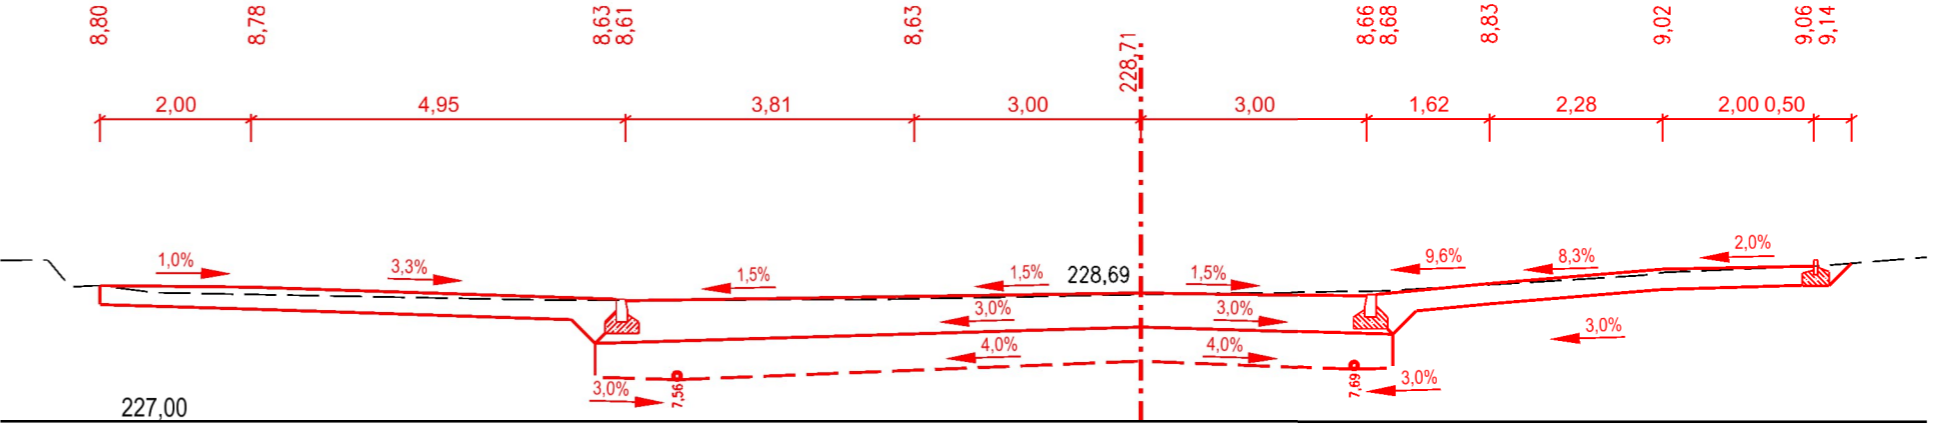


km 0,074 27

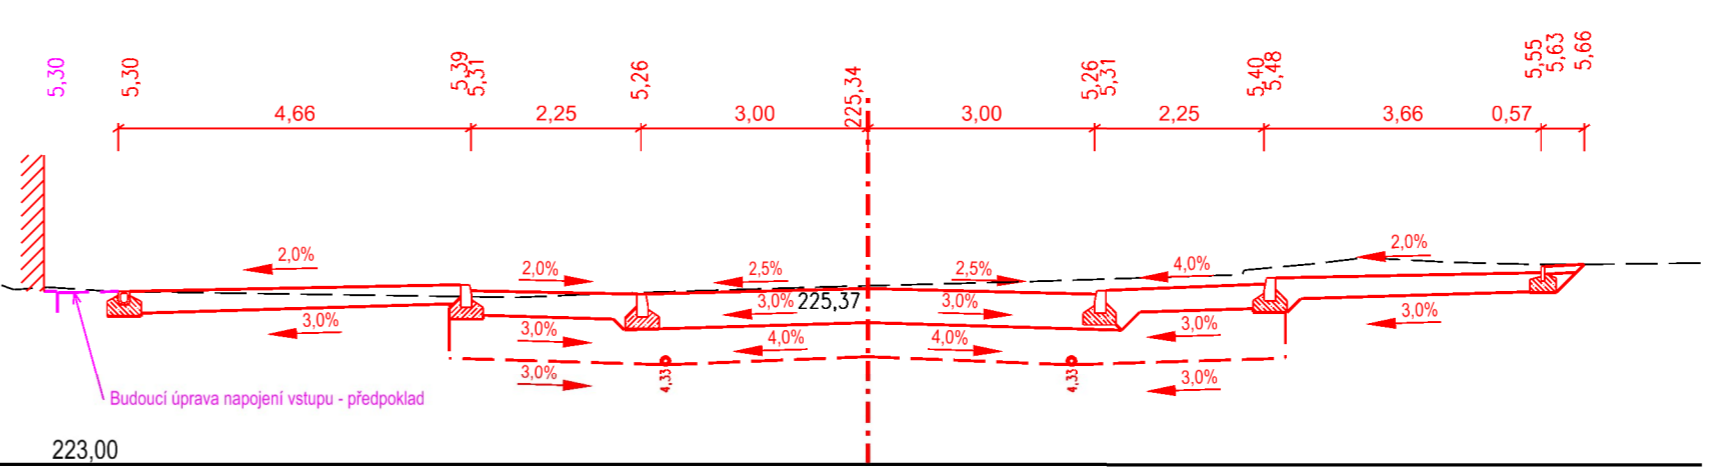

km 0,076 37

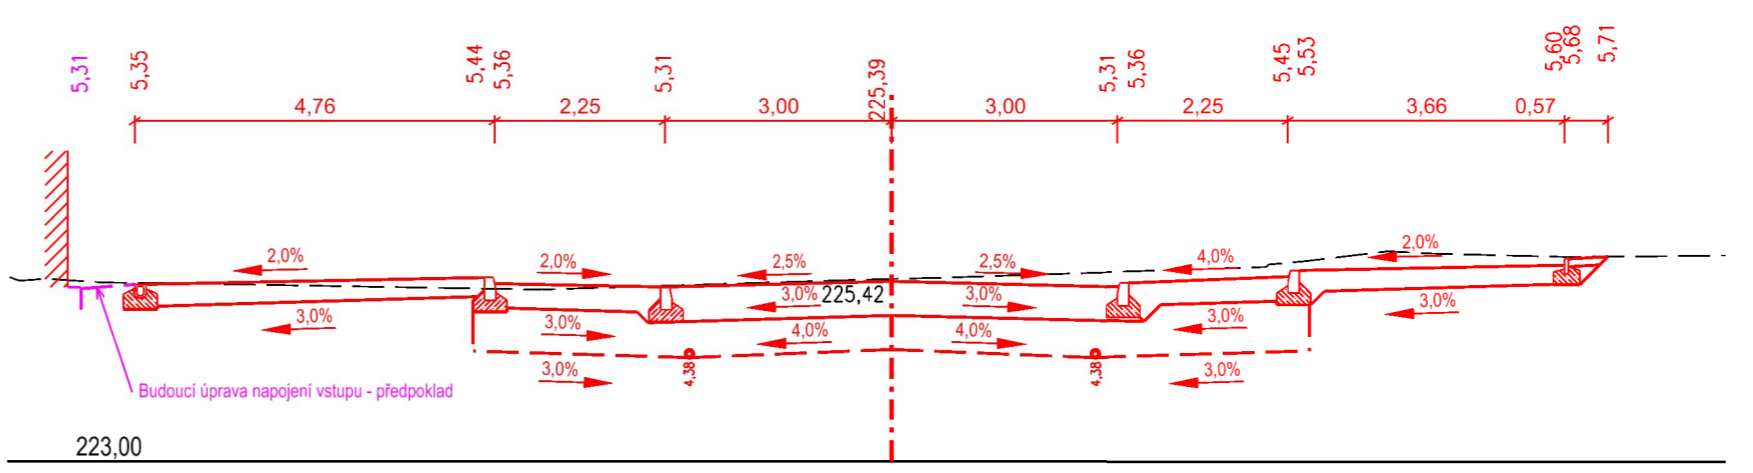

STAVEBNÍK:		ZHOTOVITEL:		
Město Beroun HUSOVO NÁMĚSTÍ 68 266 01 BEROUN IČ: 00233129 DIČ: CZ00233129		<div></div> <div>AFRY</div> <div>AFRY CZ s.r.o. MAGISTRŮ 1275/13 140 00 PRAHA 4 tel.: +420 277 005 500 www.afry.cz</div>		
HLAVNÍ INŽENÝR PROJEKTU:	ZODPOVĚDNÝ PROJEKTANT:	VÝPRACOVAL:	KONTROLOVAL:	
ING. LUKÁŠ SZABÓ	ING. TEREZA ČÁSOVÁ	ING. TEREZA ČÁSOVÁ	ING. LUKÁŠ SZABÓ	
NÁZEV PROJEKTU:				
LOKALITA TIBA BEROUN - POZEMNÍ KOMUNIKACE				
ČÁST:	OBJEKTY POZEMNÍCH KOMUNIKACÍ			
STAVEBNÍ OBJEKT:	SO 101 ETAPA 1 - ULICE NA DRAŽKÁCH			
PŘÍLOHA:	CHARAKTERISTICKÉ PŘÍČNÉ ŘEZY			
KRAJ:	STŘEDOČESKÝ KRAJ	D.1.1.1	5	ČÍSLO PARE:
DATUM:	10/2024			
STUPEŇ:	PDPS			
MĚŘÍTKO:	1:100			
Č. ZAKÁZKY:	2024/0137			